


PROPOSED PATH ROUTE: SITE LOCATION OVERVIEW

NEAREST POSTCODE: PA24 8AF





APPROX CENTRE OF WORKS

GRID REF: NS 19357 97211


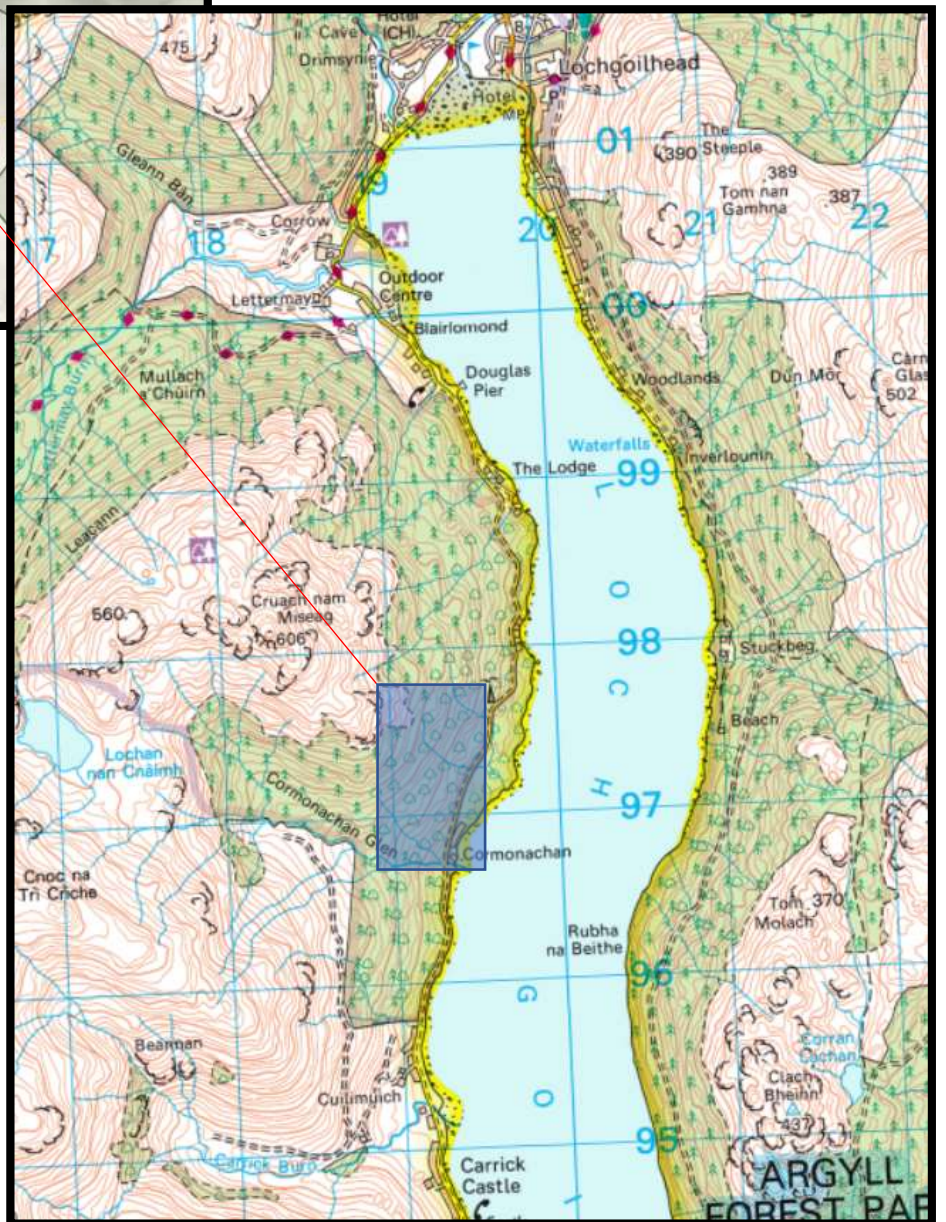


PROPOSED PATH ROUTE SECTIONS: PATH WIDTH

- Denotes 2mt wide path
- Denotes 1.2mt wide path

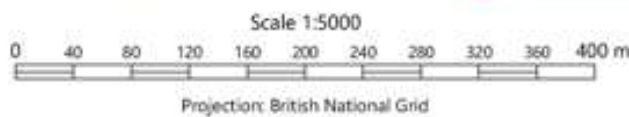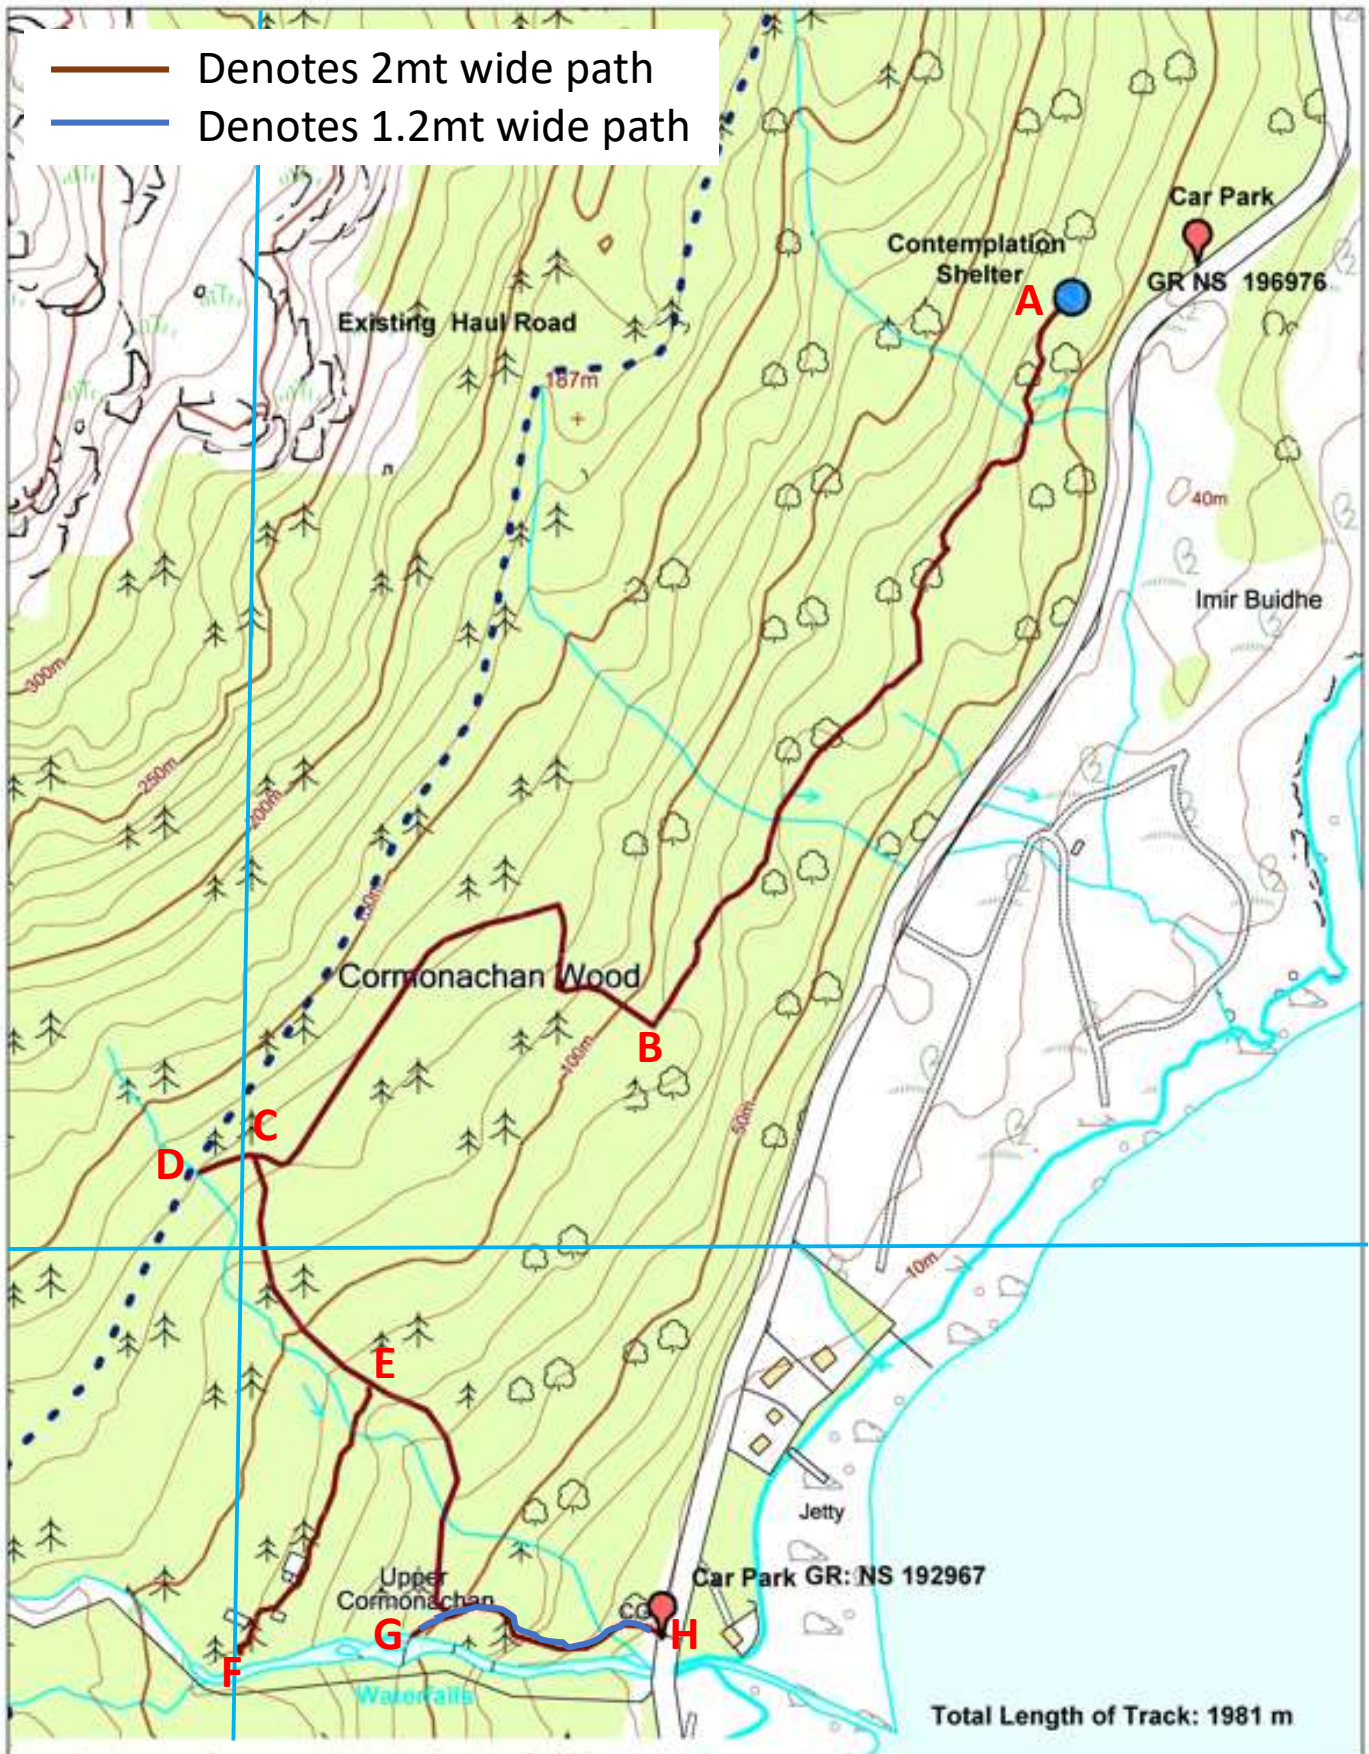

PROPOSED PATH ROUTE SECTIONS: SECTION LENGTHS & GRID REF

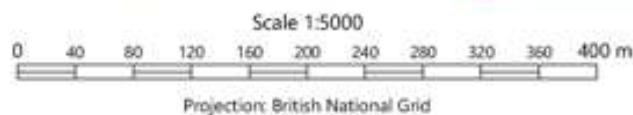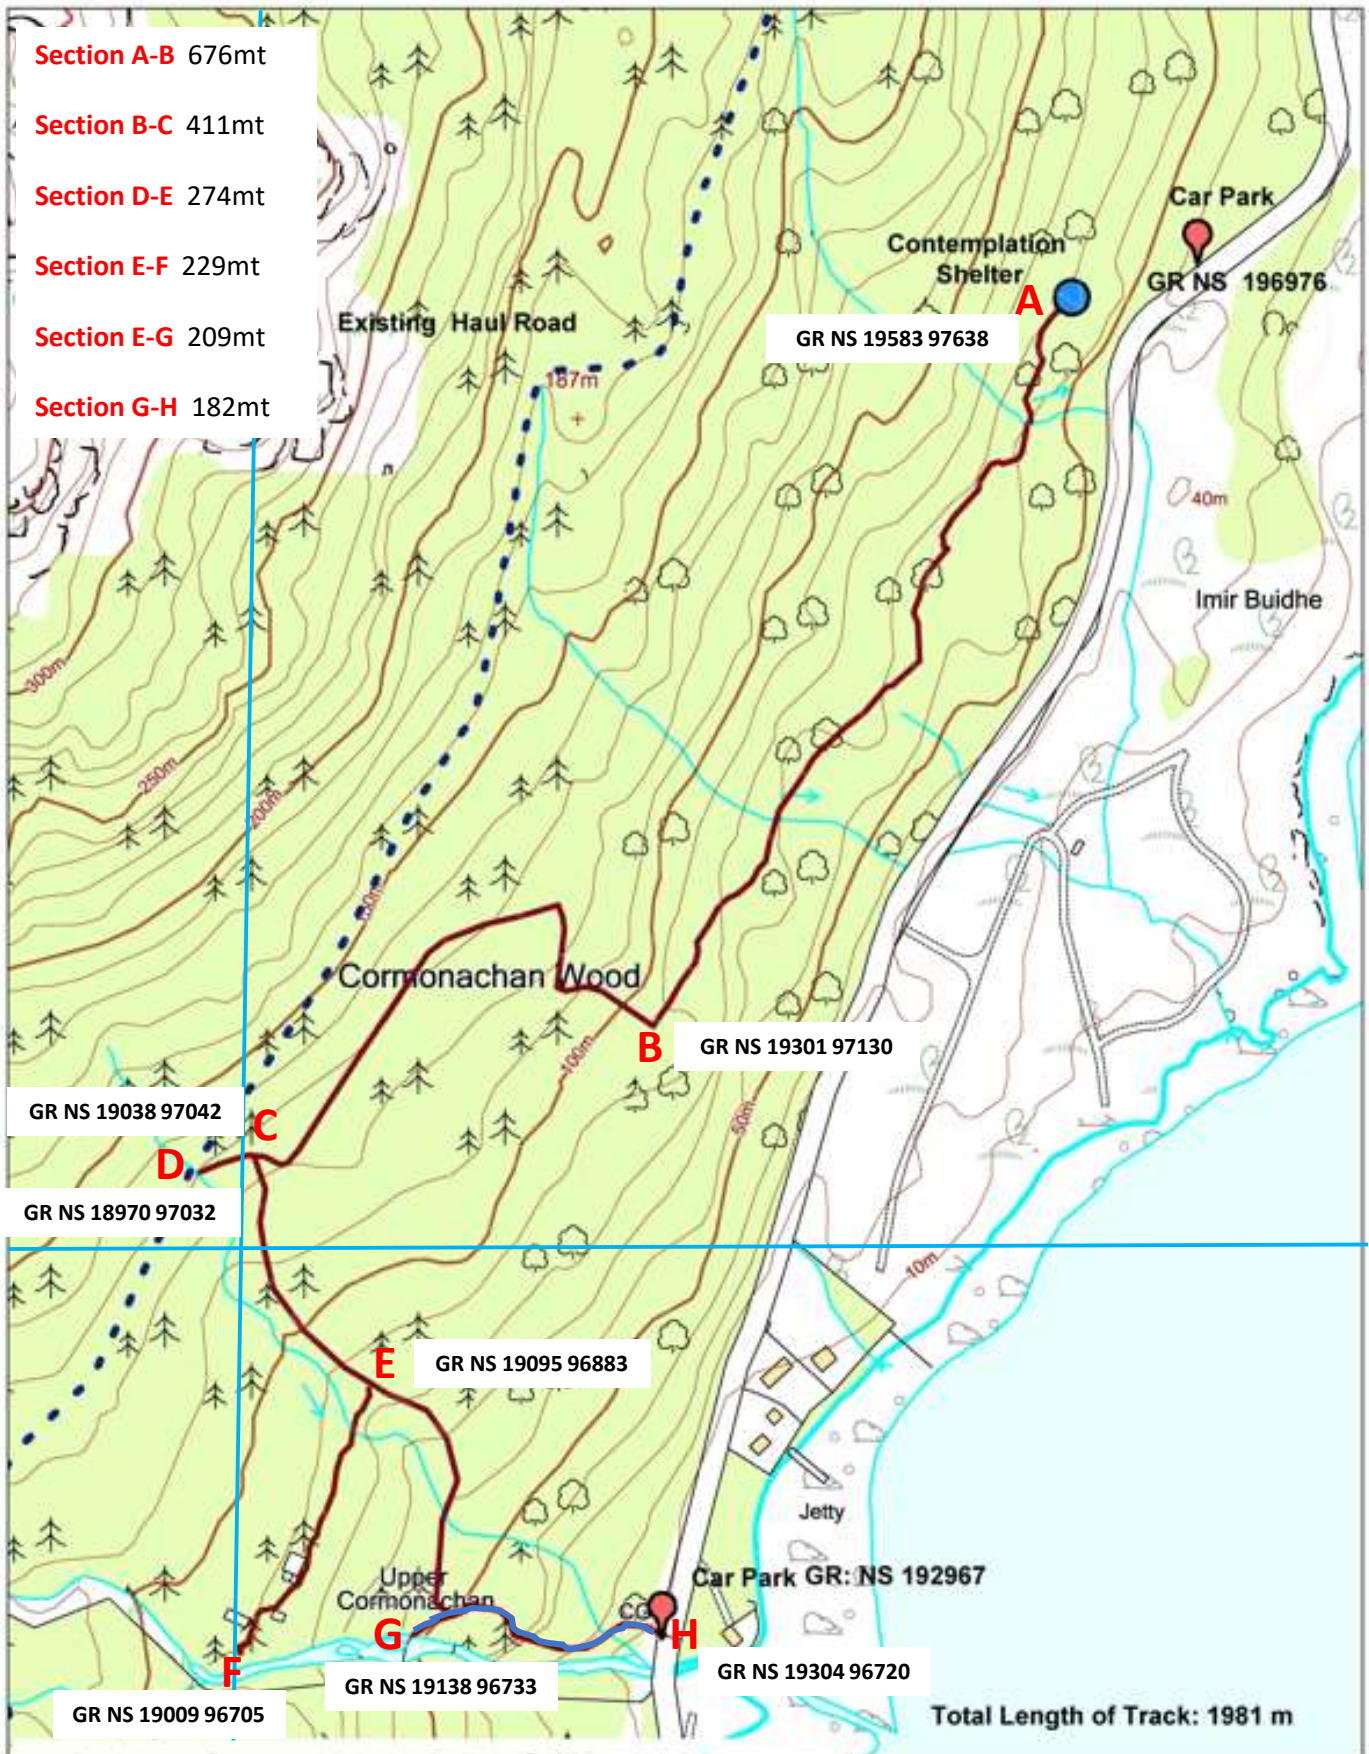

PROPOSED PATH ROUTE SECTIONS: ✕ VIEWPOINTS

Section A-B


Viewpoint 1 (16m²) at 360mt
Viewpoint 2 (16m²) at 542mt

Section E-F


Viewpoint 3 (16m²) at 229mt

Section E-G

Viewpoint 4 (16m²) at 250mt

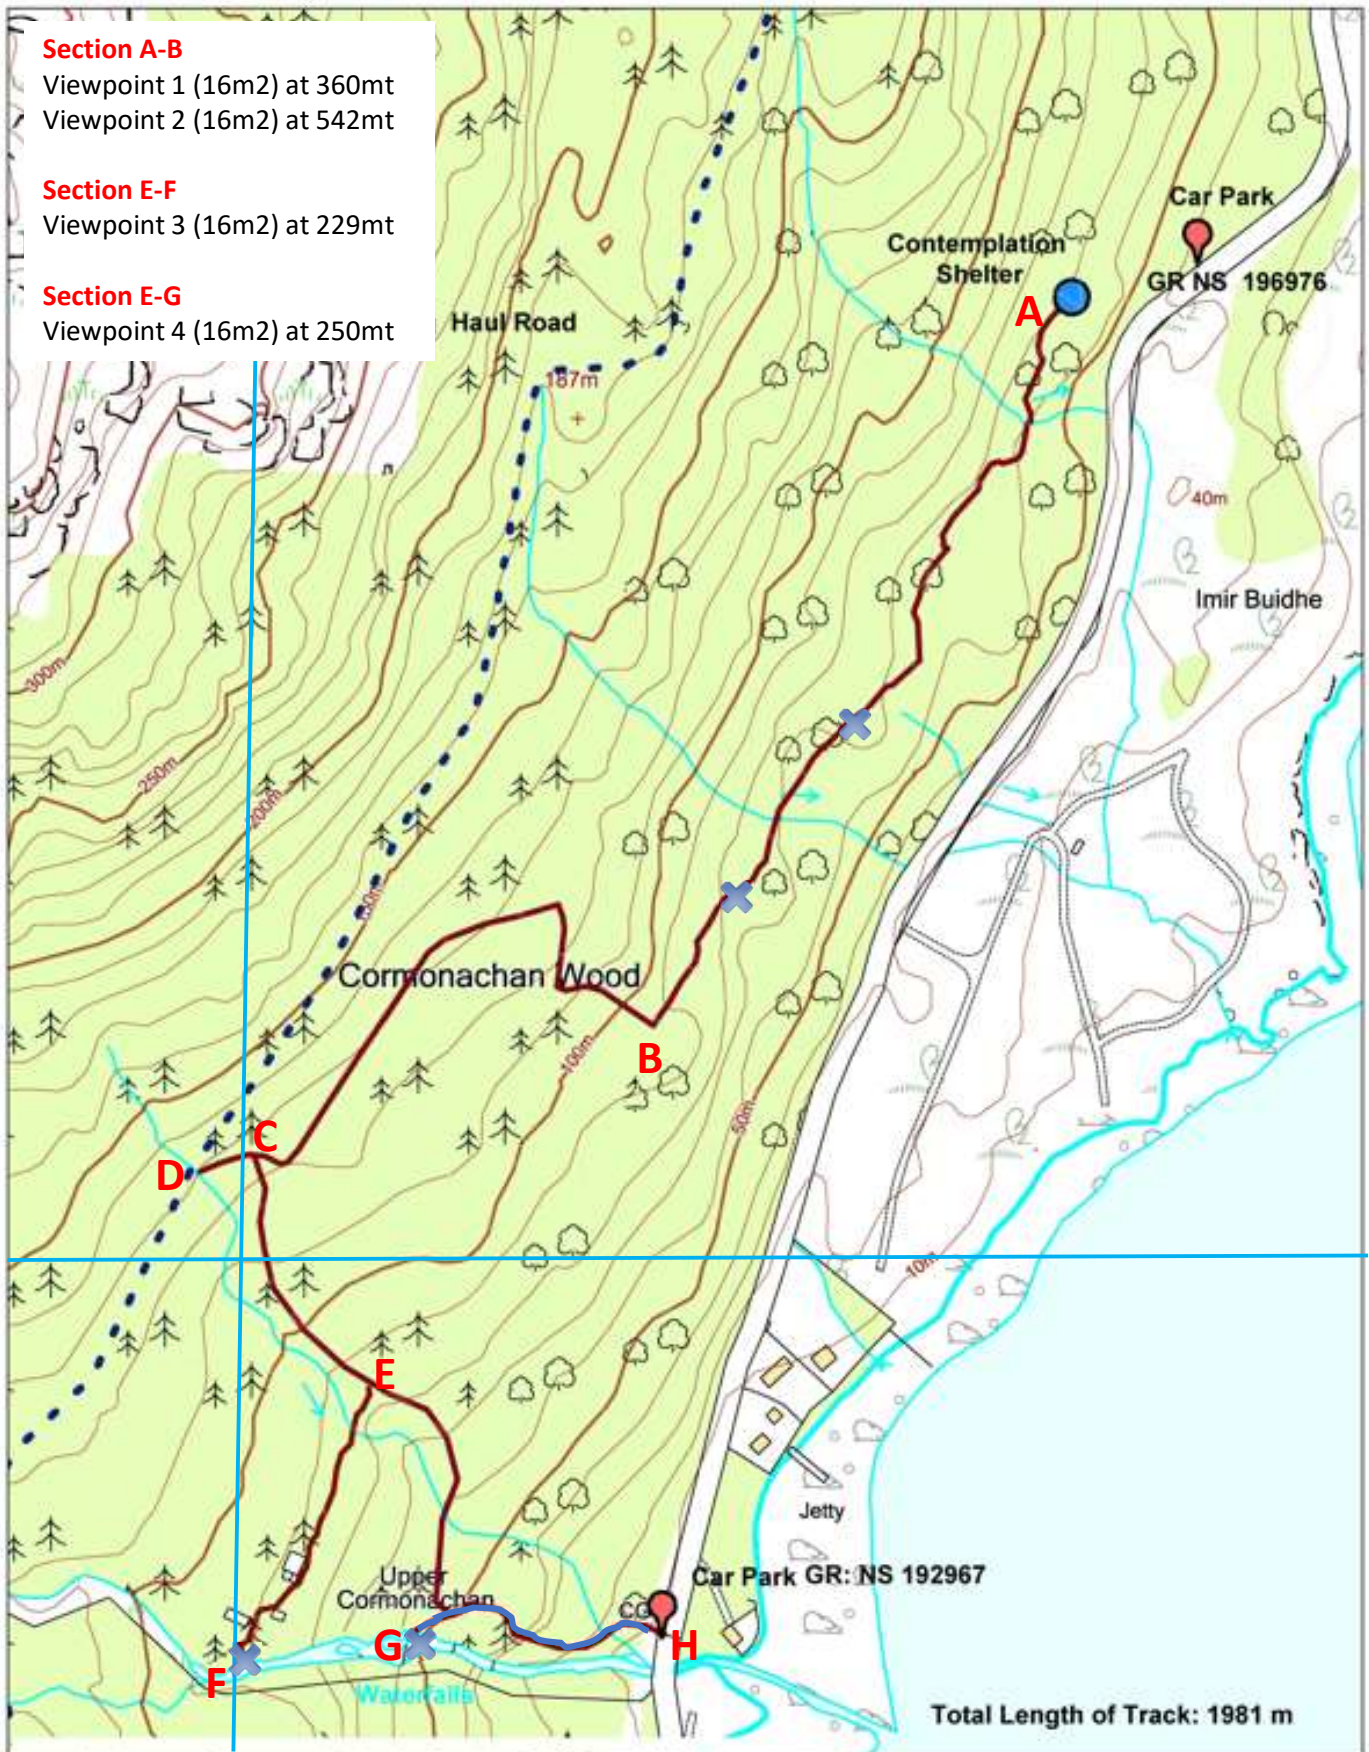

Scale 1:5000

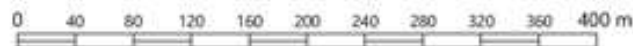

Projection: British National Grid

PROPOSED PATH ROUTE SECTIONS: ✕ FOOTBRIDGE

Section A-B

Footbridge 1 (4mt long x 1.5mt wide) at 88mt
Footbridge 2 (4mt long x 1.5mt wide) at 436mt

Section E-F



Footbridge 3 (4m long x 1.5mt wide) at 15mt

Section E-G

Footbridge 4 (4mt long x 1.5mt wide) at 165mt

Section G-H

Footbridge 5 (4mt long x 1.5mt wide) at 162mt

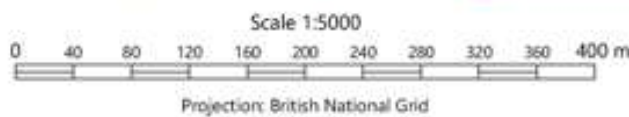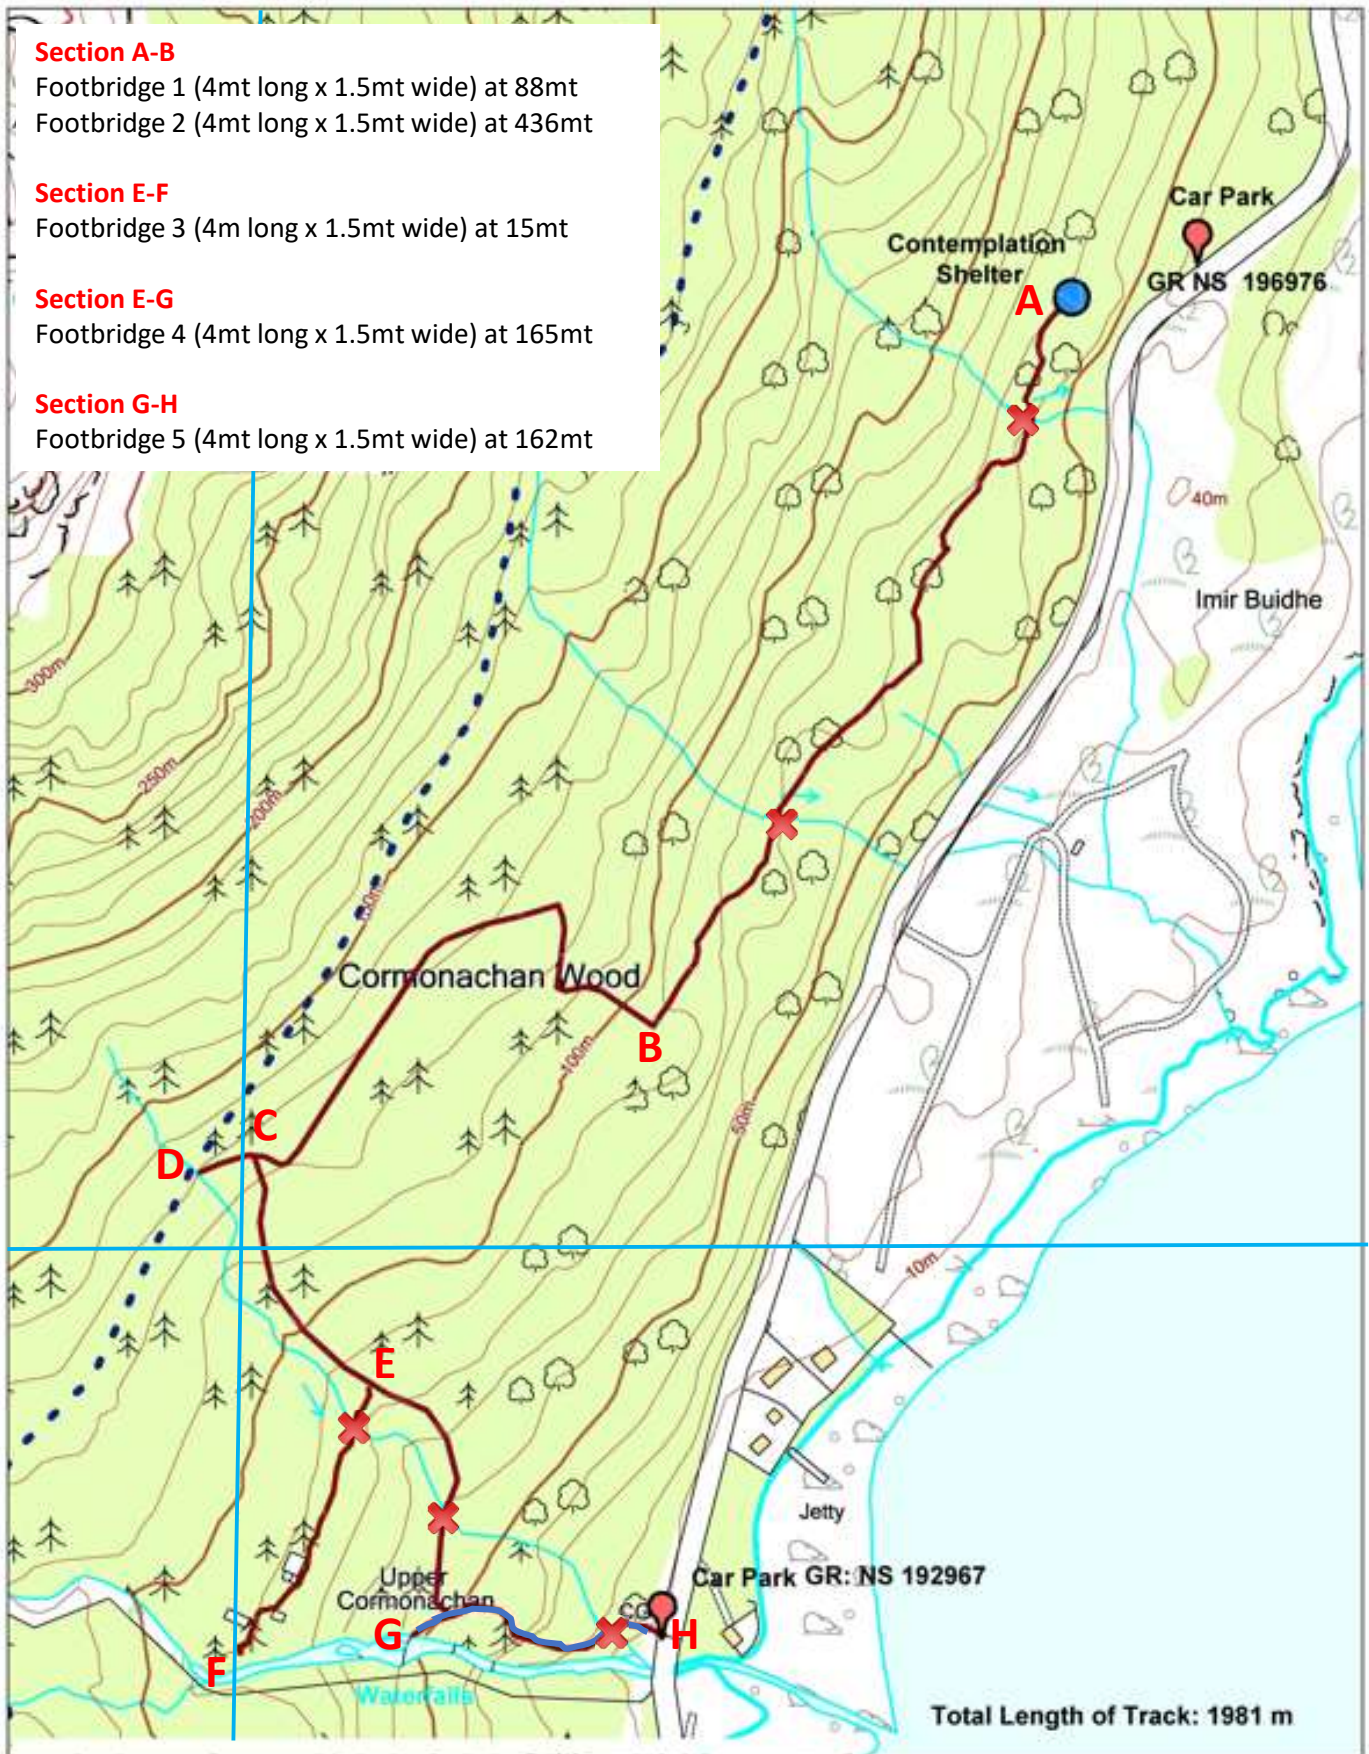

AREA DESIGNATION – SPECIFIC PROTECTIONS CHECK

Map Search

